


NOTES

1. THIS DRAWING IS TO BE READ IN CONJUNCTION WITH ALL ENGINEERS & ARCHITECT'S DRAWINGS. DIMENSIONS ONLY (NOT SCALING) TO BE USED. WHERE A CONFLICT OF INFORMATION EXISTS OR IF IN ANY DOUBT - ASK.
2. CONSULTANTS TO BE INFORMED IMMEDIATELY OF ANY DISCREPANCIES BEFORE WORK PROCEEDS.

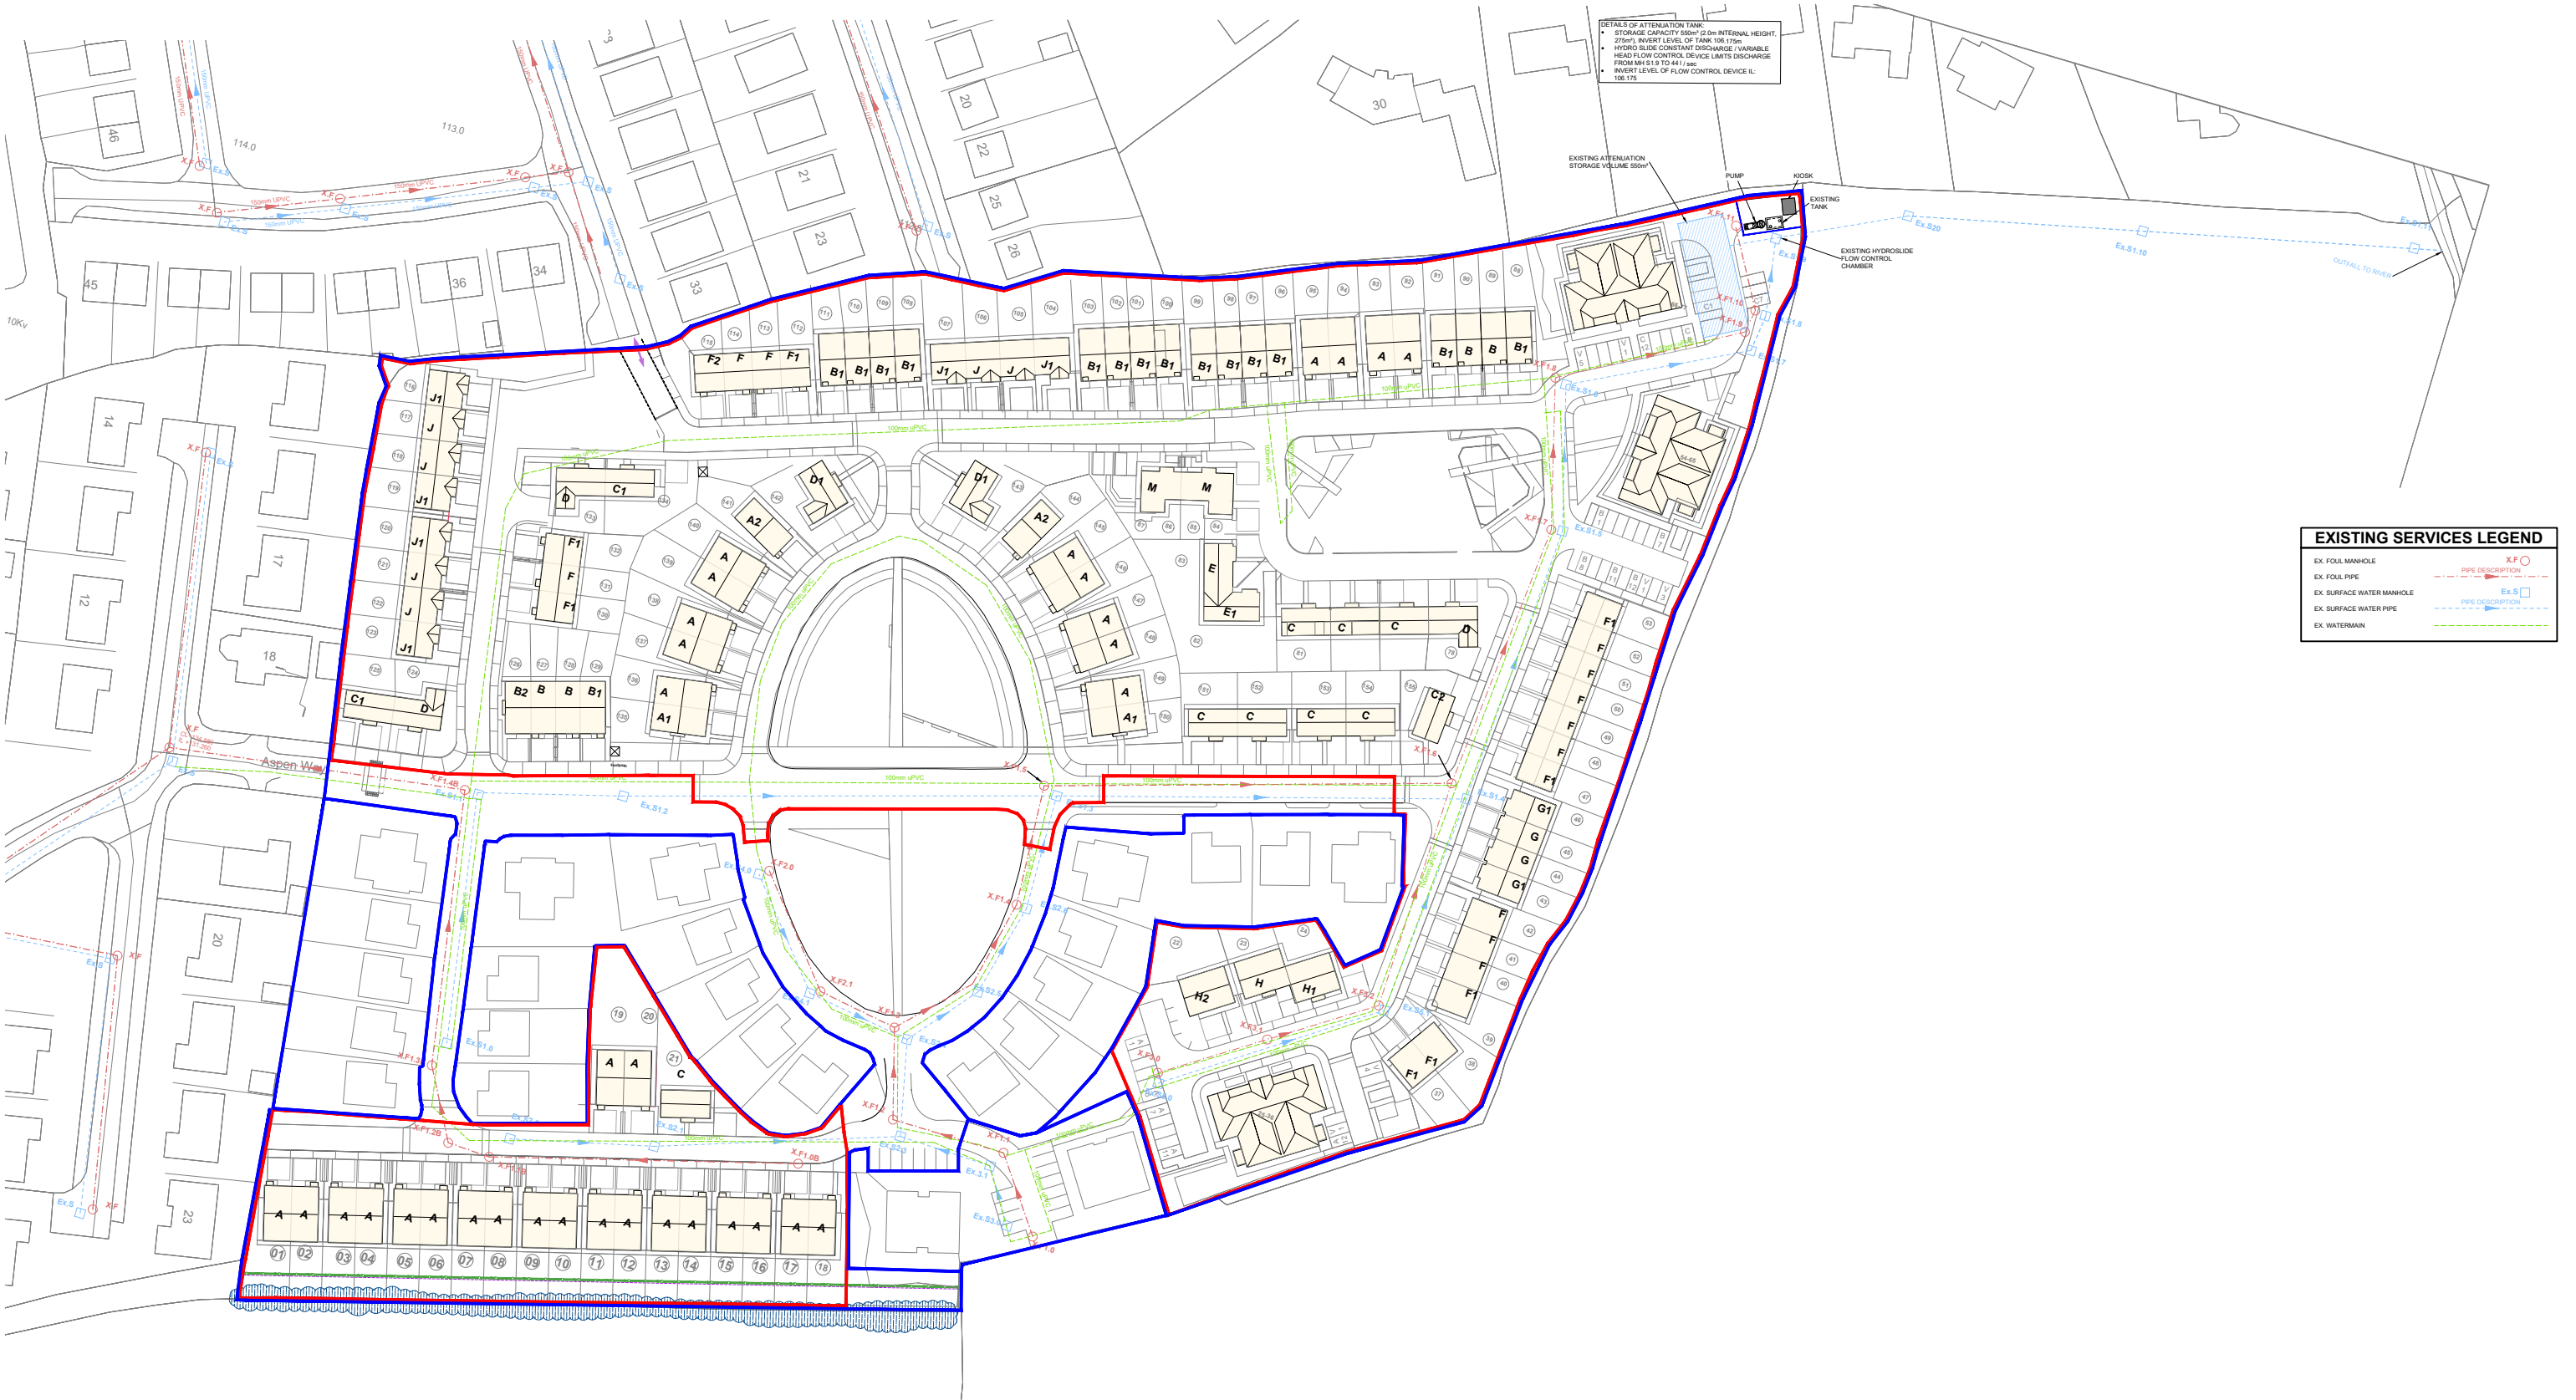

EXISTING SERVICES LEGEND

EX. FOUL MANHOLE	X.F. ○
EX. FOUL PIPE	— (Red dashed line)
EX. SURFACE WATER MANHOLE	Ex.S. □
EX. SURFACE WATER PIPE	— (Blue dashed line)
EX. WATER MAIN	— (Green dashed line)

EXISTING SERVICES LAYOUT
SCALE @ A0: 1:500
SCALE @ A2: 1:1000

PL2	17.06.20	ISSUED FOR PLANNING		
PL1	08.06.20	ISSUED FOR PLANNING		
ISSUE	DATE	DESCRIPTION	BY	CHKD

PLANNING

BM
BARNETT MANBY
Consulting Engineers, Civil, Structural, Project Management, e-mail: bmo@bmo.ie Web: www.bmo.ie

Dublin Office: Sandwell House, 52-54 Lower Sandwell Street, Dublin 2, Ireland. Tel: (01) 677 3200 Fax: (01) 677 3164
London Office: 12 Mill Street, London SE1 2BY, United Kingdom. Tel: 02045 584 3413 2722

Institution of Structural Engineers **ACEI**

CLIENT: **BODERG DEVELOPMENTS**

PROJECT TITLE: **FOXBURROW, PORTLAOISE.** BM PROJECT No: **19.177**

MODEL REFERENCE: EXISTING SERVICES LAYOUT

DRAWING No: **FXP-BMD-00-XX-DR-C-1001** ISSUE: **PL2**